



1 EXISTING FRONT ELEVATION
scale: 1/4" = 1'-0"

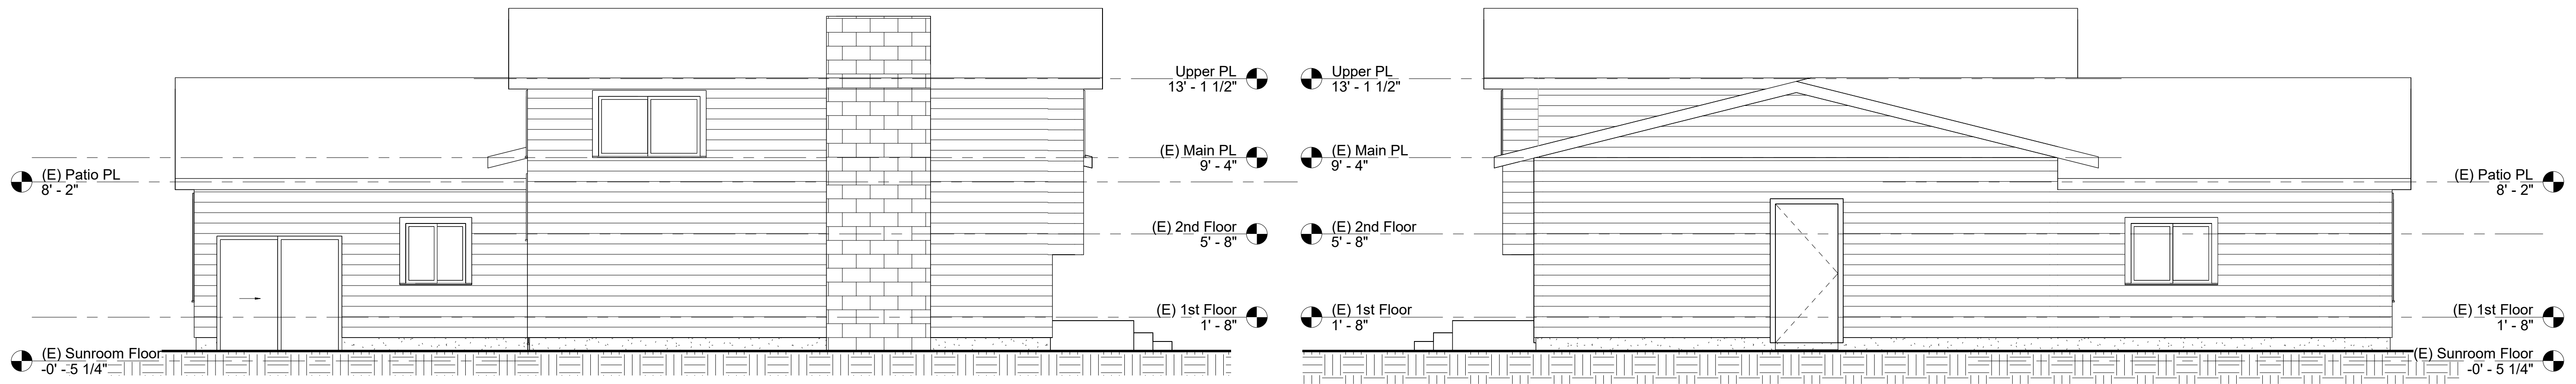

2 EXISTING LEFT ELEVATION
scale: 1/4" = 1'-0"

3 EXISTING RIGHT ELEVATION
scale: 1/4" = 1'-0"

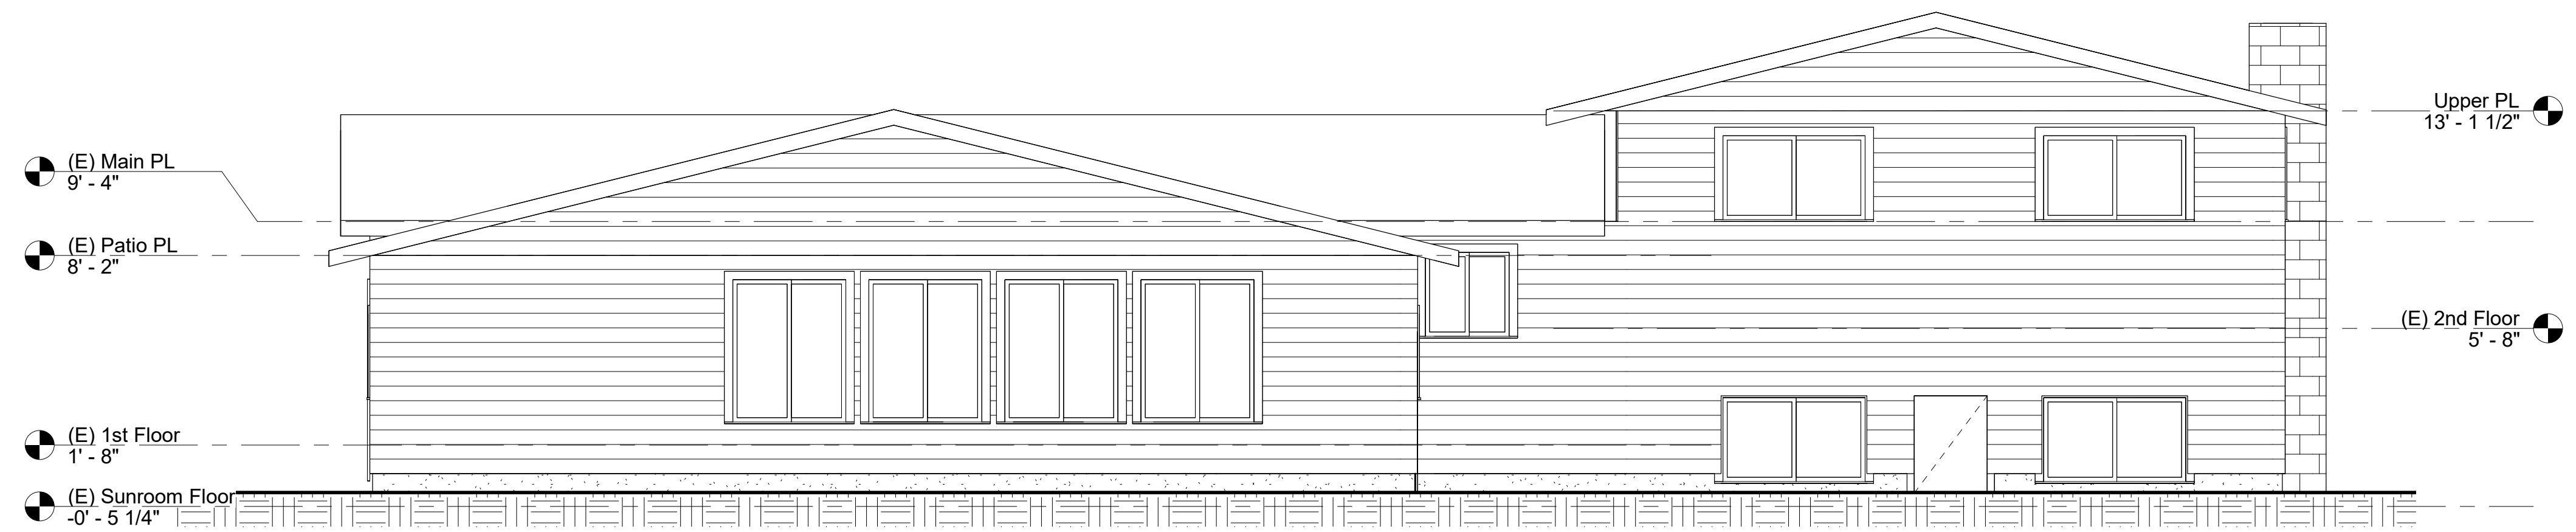

4 EXISTING REAR ELEVATION
scale: 1/4" = 1'-0"

BENINTENDI ARCHITECTURAL DESIGNS © 2024

**BENINTENDI
DESIGNS**

1508 S BIGGS STREET • BOISE, IDAHO 83709
(208) 865-4971 • juliebenintendi@yahoo.com

EXISTING ELEVATIONS

BOWLES REMODEL/ADDITION

3705 E BOISE AVE, BOISE, IDAHO
DOUG & RAINI BOWLES
208-869-2923

REVISIONS:

Date: 5/22/24
Scale: 1/4" = 1'-0"
Drawn By: JAB
Checked By: JAB
Job: 23002

Sheet

A300

PERMIT SET